
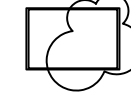


1.301 1.322 1.343 1.364 1.385 1.406 1.427 1.448


LOCATION ON FLOOR

LEGEND:

X.XXX = LINE. ADDRESS

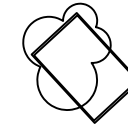


HAZER

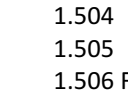

ROBE SPIKE

MODE 2 = CH 21

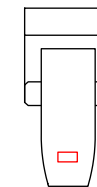

ROBE VIVA CMY

MODE 1 = CH 32




ROBIN 300 LED WASH

MODE 2 = CH 21




PAR (OW)

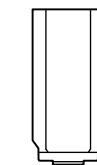

SPOTLIGHT Led Profil



BLINDER

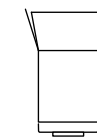

SPOTLIGHT 50 Led FRESNEL

LIGHT OVERWIEV GODSET




Date: 03. apr. 2022

Kløvervej 25 11. th, 6000 Kolding Tel : +45 2441 4066
Email: kaare@black-arch.dk web. black-arch.dk

1.501
1.502
1.503 Fan

1.504
1.505
1.506 Fan

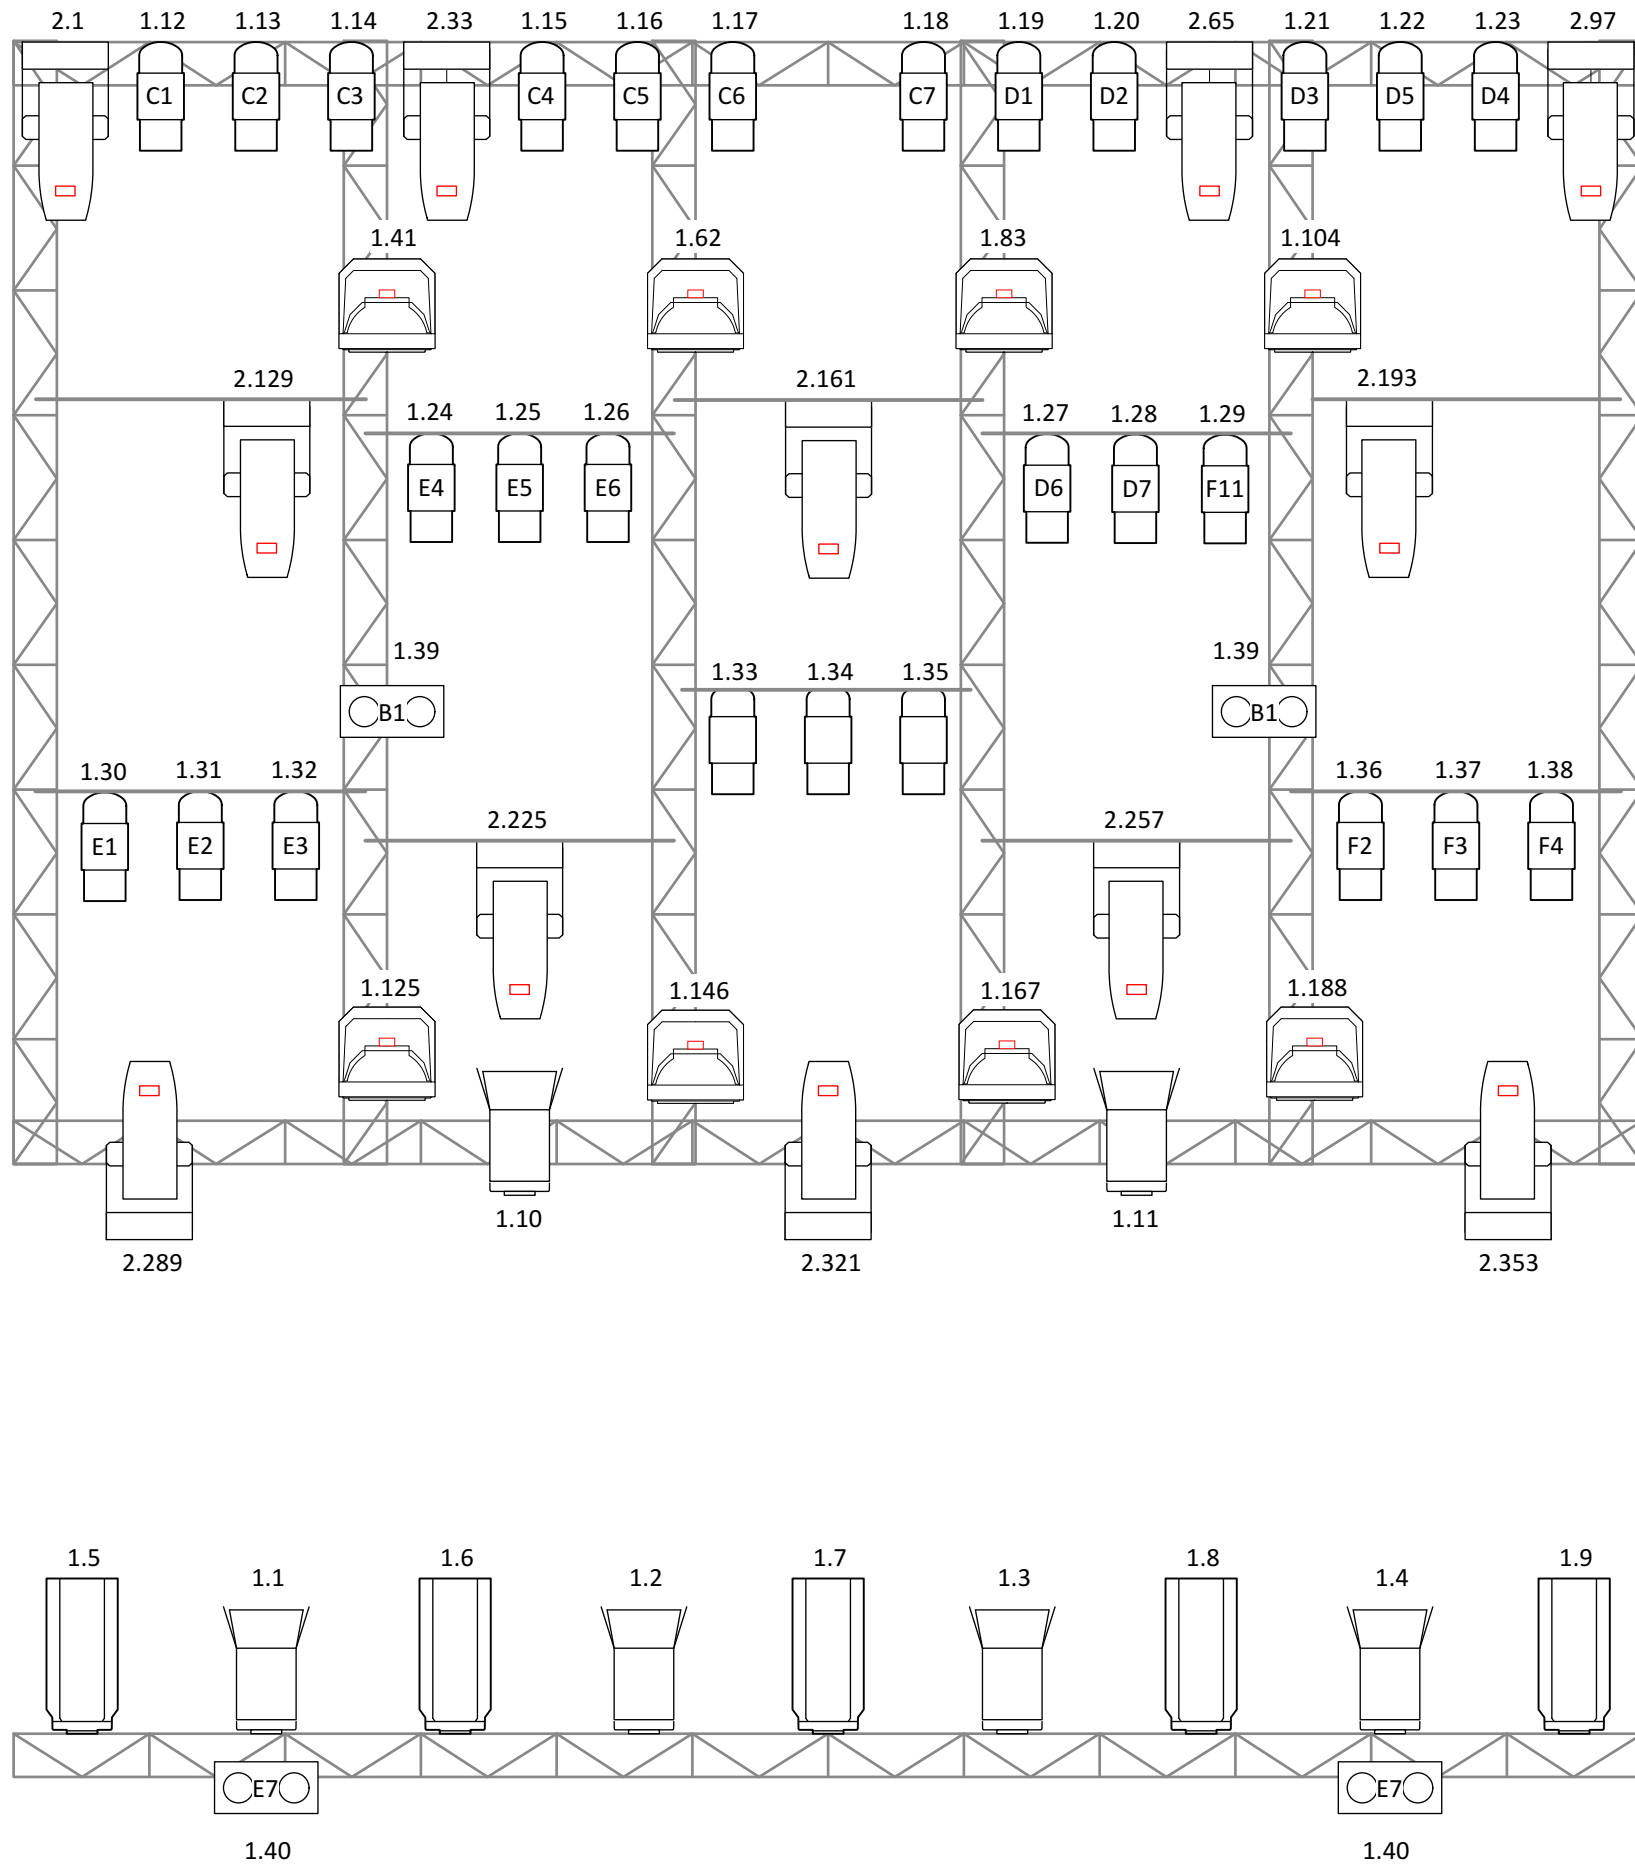

1.40

1.40